



# VIEWS

**Project**  
 St Kilda Life Saving Club  
**Drawing**  
 Promenade view

Indicative drawing only. Not to be used for construction. (c) Robert Simeoni Pty Ltd Architects 2014

PALM TREES AND VEGETATION SHOWN IN THIS 3D  
 IMAGE ARE INDICATIVE IN NATURE AND THEIR PLACEMENT,  
 HEIGHT ETC. ARE SUBJECT TO FURTHER VERIFICATION.

3D VISUALISATIONS ARE IMPRESSIONS  
 ONLY. PLEASE REFER TO PLANS AND  
 ELEVATIONS FOR CLARITY.

Scale	Oct 2014	Job No.	Drawing No.	Revision
Date	DH	1405	SD 08	
Drawn	RS			
Architect				





## VIEWS

**Project**  
St Kilda Life Saving Club

**Drawing**  
Jacka Boulevard

Indicative drawing only. Not to be used for construction. (c) Robert Simeoni Pty Ltd Architects 2014

ROBERT SIMEONI PTY LTD ARCHITECTS

PALM TREES AND VEGETATION SHOWN IN THIS 3D IMAGE ARE INDICATIVE IN NATURE AND THEIR PLACEMENT, HEIGHT ETC. ARE SUBJECT TO FURTHER VERIFICATION.

3D VISUALISATIONS ARE IMPRESSIONS ONLY. PLEASE REFER TO PLANS AND ELEVATIONS FOR CLARITY.

Scale  
Date Oct 2014  
Drawn DH  
Architect RS

Job No.  
1405

Drawing No.  
SD 09

Revision

178 ELGIN STREET CARLTON VIC 3053 TEL +61(0)3 9347 4411  
E office@robertsimeoniarchitects.com FAX +61(0)3 9347 4120  
ABN 20 084 516 996





## VIEWS

**Project**  
St Kilda Life Saving Club

**Drawing**  
Beach view

Indicative drawing only. Not to be used for construction. (c) Robert Simeoni Pty Ltd Architects 2014

PALM TREES AND VEGETATION SHOWN IN THIS 3D IMAGE ARE INDICATIVE IN NATURE AND THEIR PLACEMENT, HEIGHT ETC. ARE SUBJECT TO FURTHER VERIFICATION.

3D VISUALISATIONS ARE IMPRESSIONS ONLY. PLEASE REFER TO PLANS AND ELEVATIONS FOR CLARITY.

Scale	Oct 2014	Job No.	Drawing No.	Revision
Date	DH	1405	SD 10	
Drawn				
Architect	RS			










CONTOURS SHOWN ARE  
PRELIMINARY IN NATURE AND  
REQUIRE FURTHER  
VERIFICATION

TREES SHOWN ON FLOOR PLANS  
TO BE RETAINED & RELOCATED  
AS REQUIRED, SUBJECT TO  
ARBORIST'S & LANDSCAPE  
ARCHITECT'S ADVICE

ST. KILDA  
BEACH



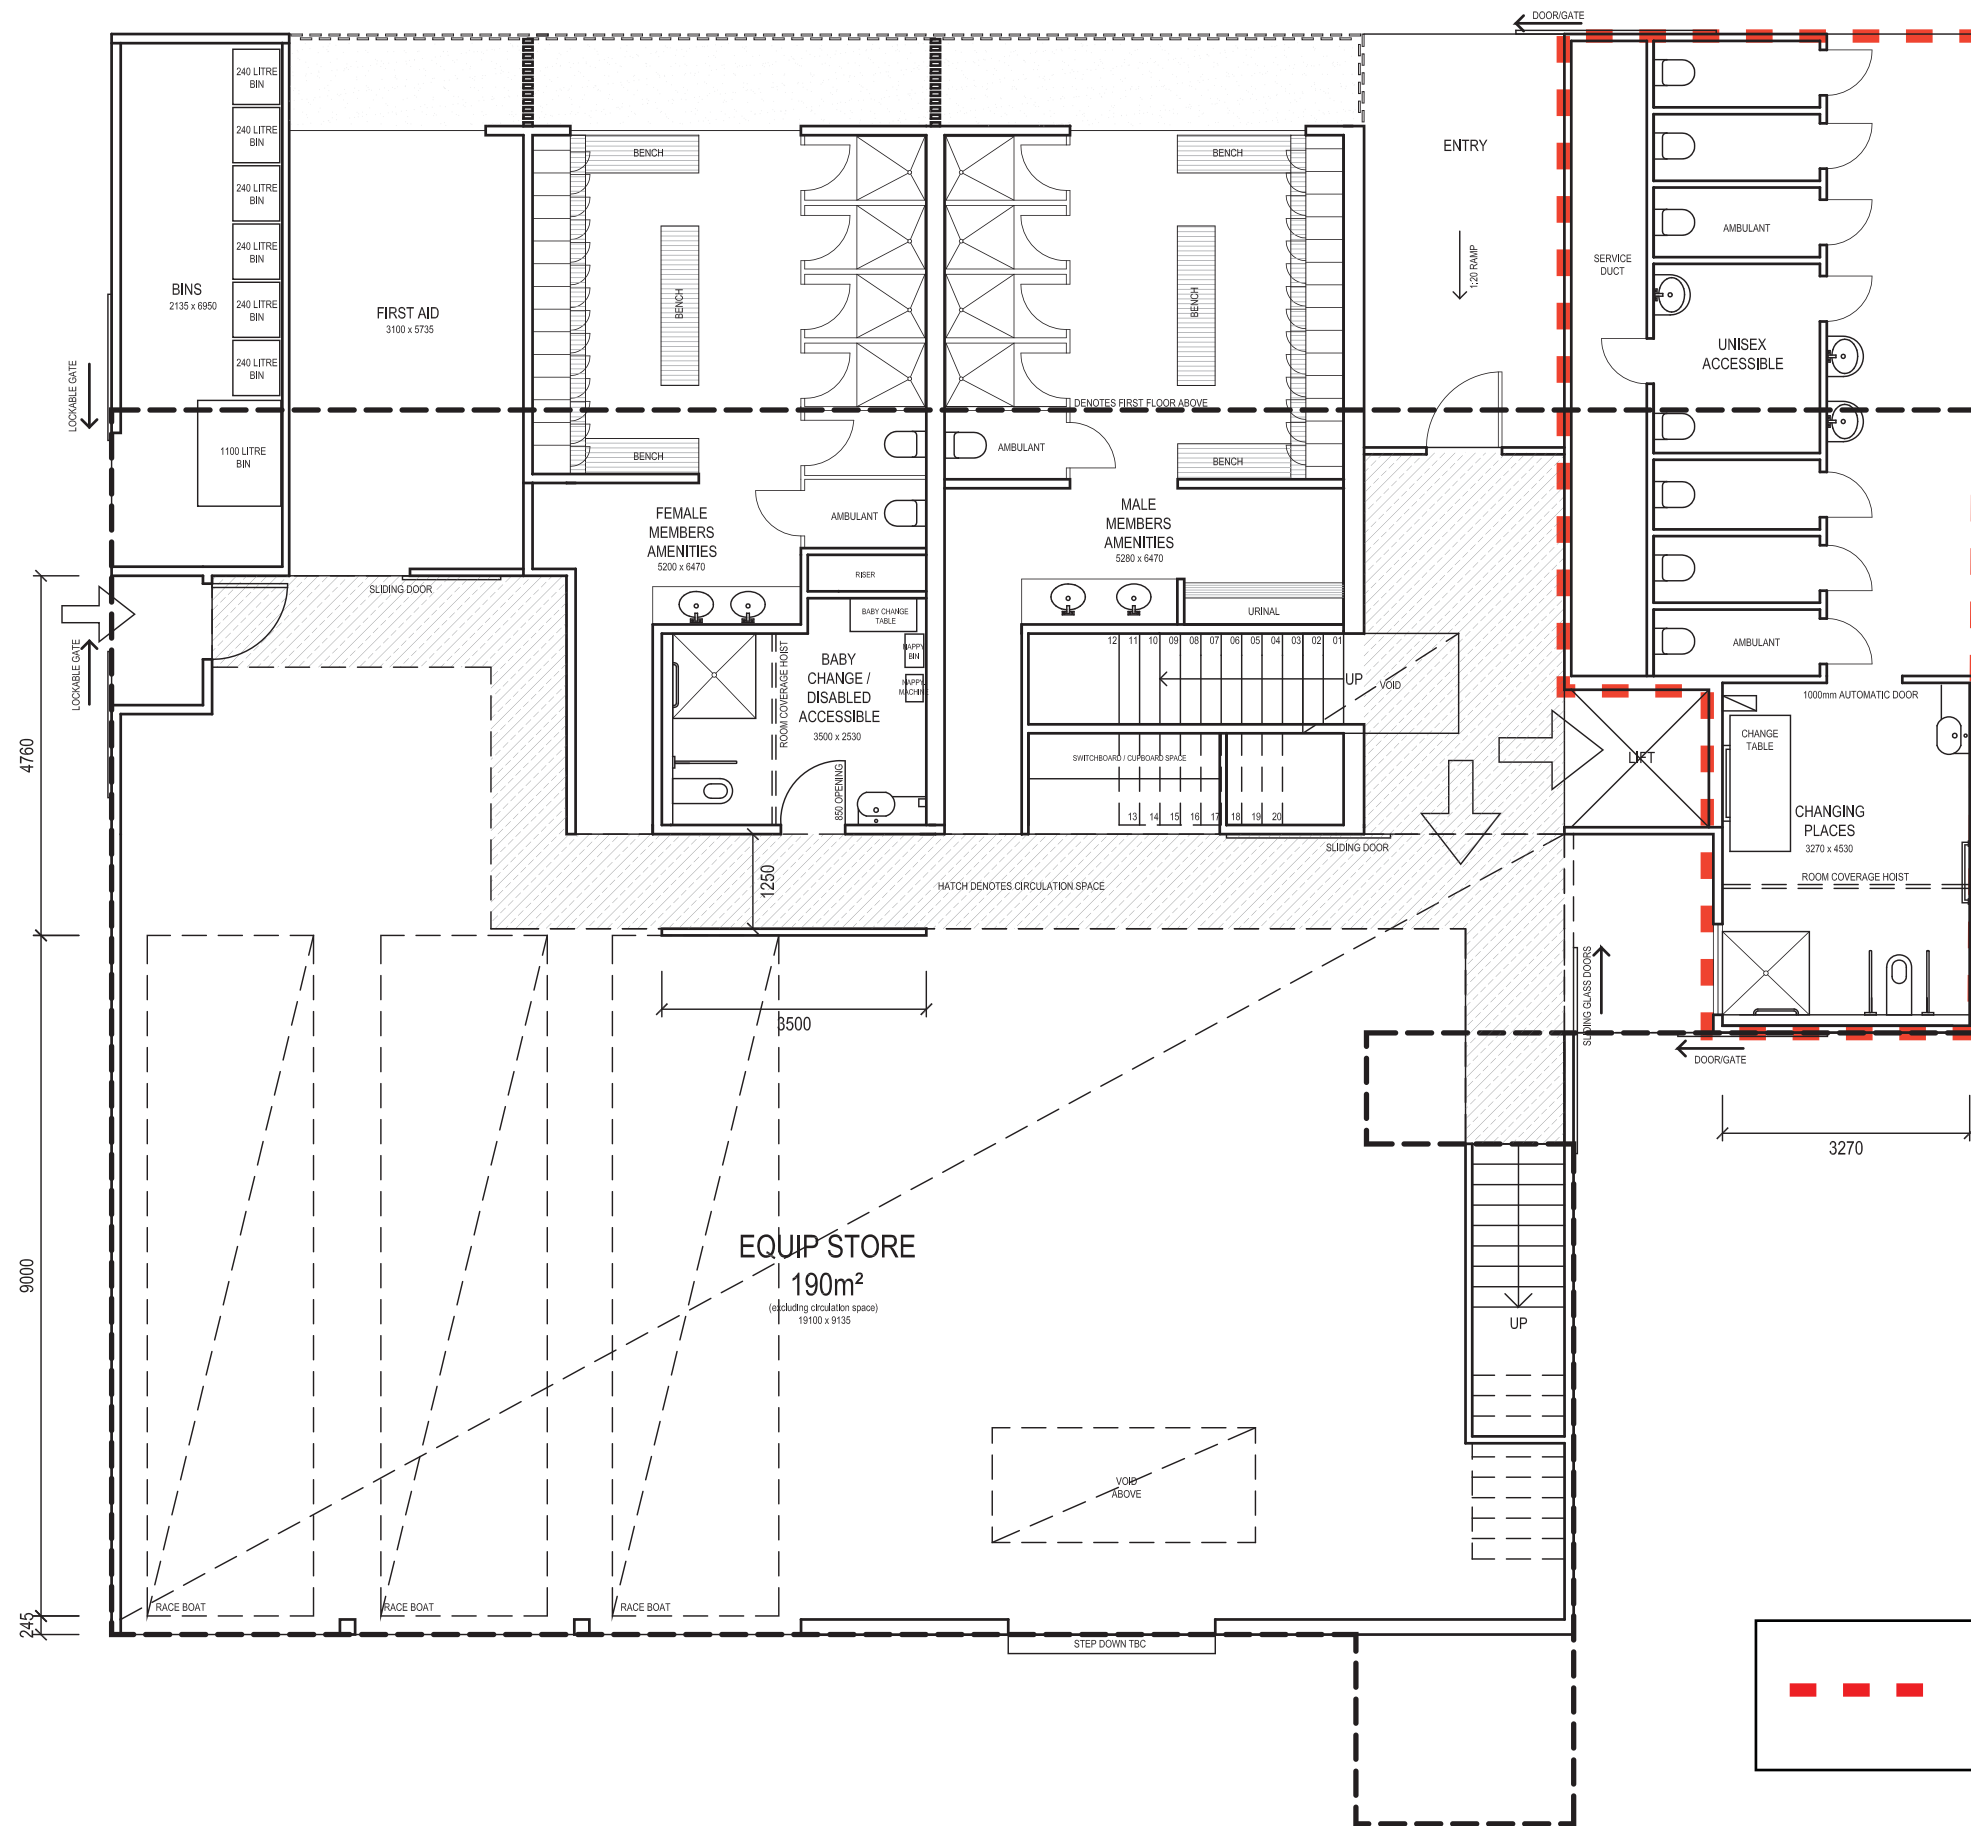

PLANS 1:100

**Project**  
St Kilda Life Saving Club

**Drawing**  
Ground Floor Plan

Indicative drawing only. Not to be used for construction. (c) Robert Simeoni Pty Ltd Architects 2014



**ROBERT SIMEONI PTY LTD** ARCHITECTS

PRELIMINARY CONCEPT DRAWINGS FOR DISCUSSION PURPOSES ONLY


Scale	Job No.	Drawing No.	Revision
Date Oct 2014	1405	SD 03	
Drawn DH			
Architect RS			

178 ELGIN STREET CARLTON VIC 3053	TEL +61(0)3 9347 4411
E office@robertsimeoniarchitects.com	FAX +61(0)3 9347 4120
	ABN 20 084 516 996



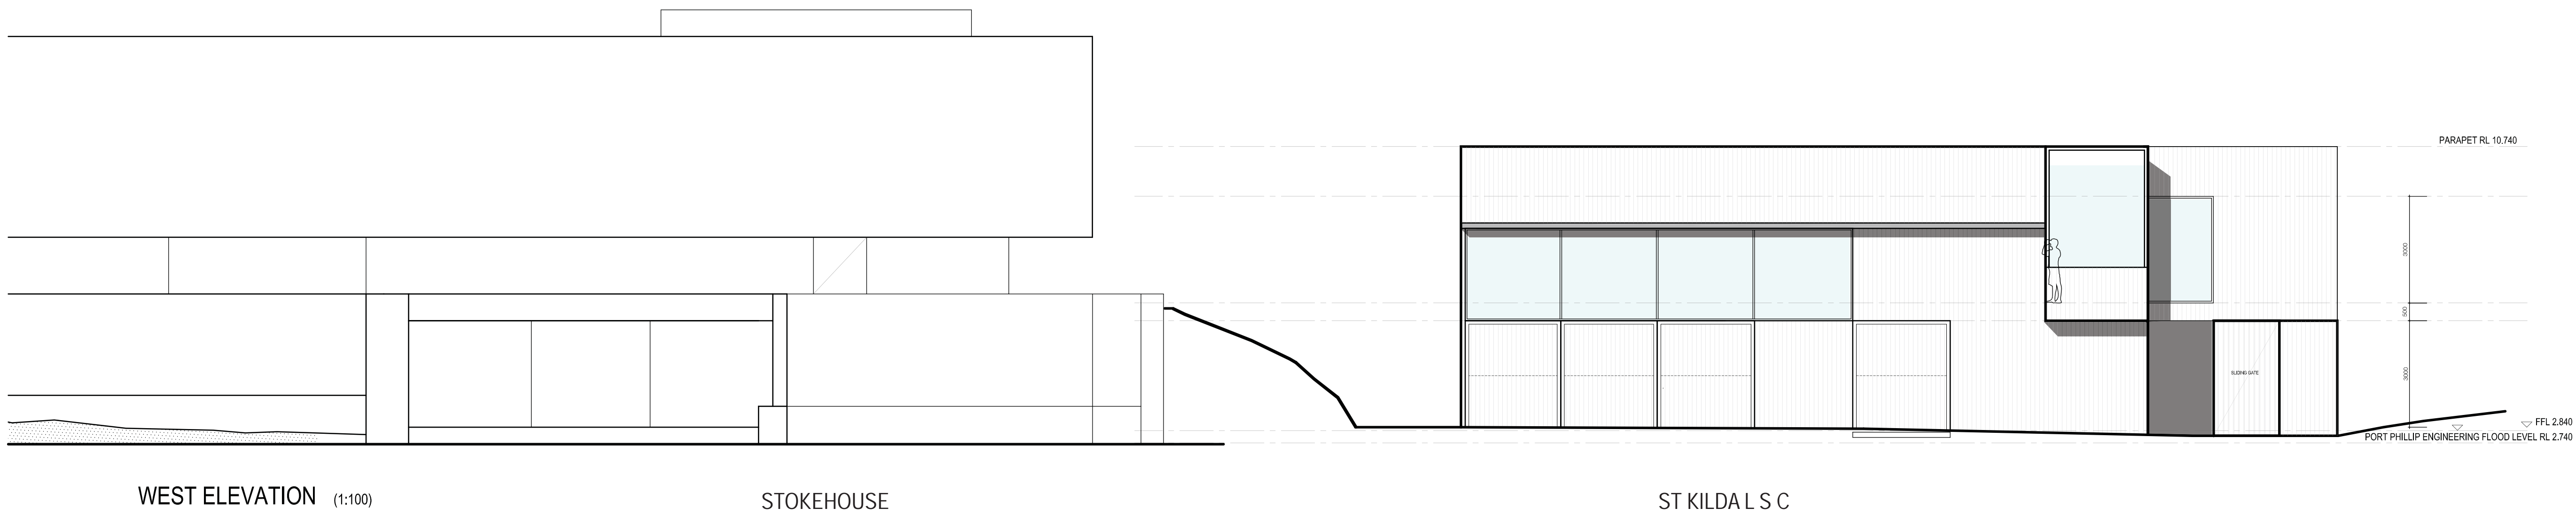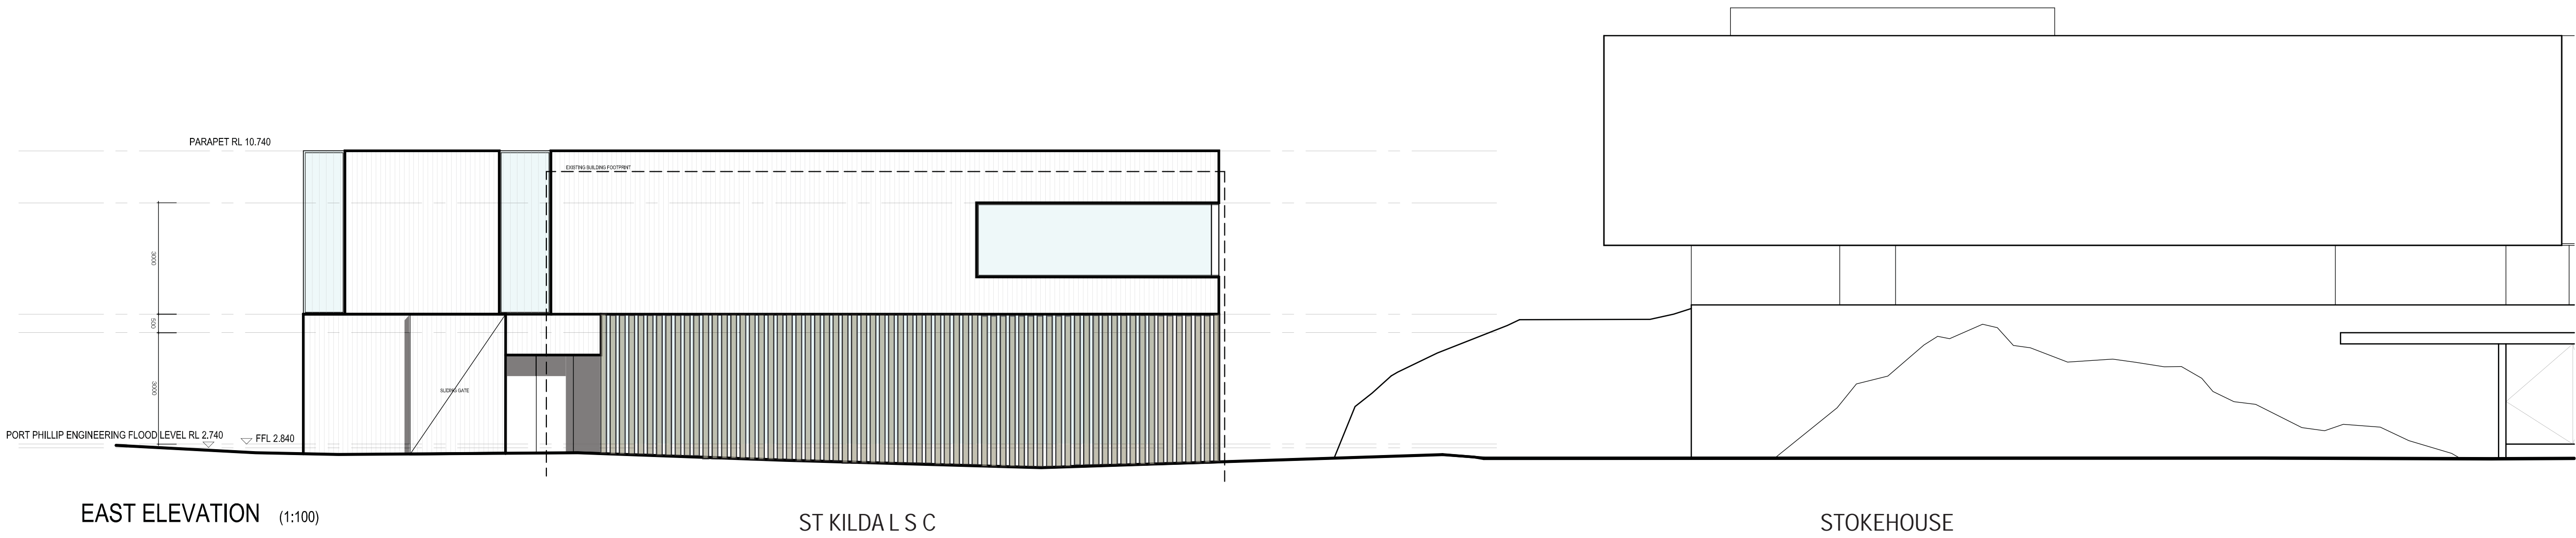



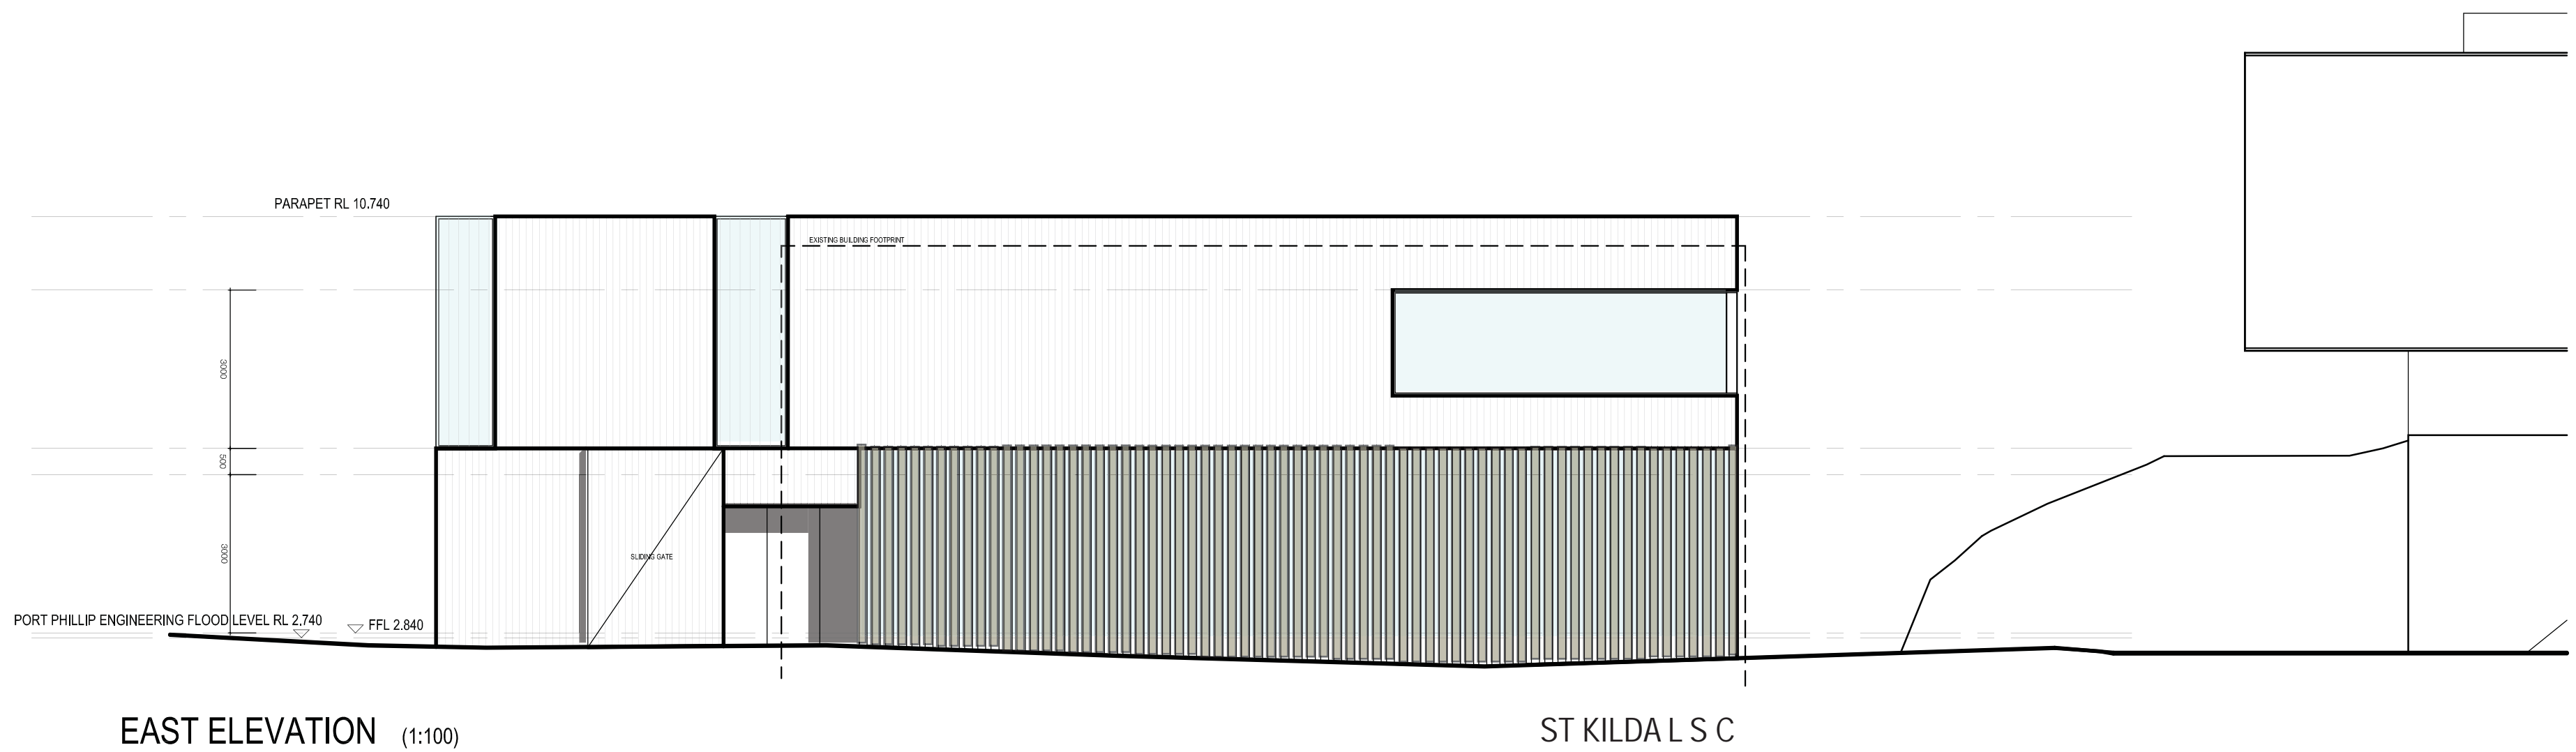

ELEVATIONS 1:100

Project  
St Kilda Life Saving Club  
Drawing  
East Elevation

Indicative drawing only. Not to be used for construction. (c) Robert Simeoni Pty Ltd Architects 2014


ROBERT SIMEONI PTY LTD ARCHITECTS

PRELIMINARY CONCEPT DRAWINGS FOR DISCUSSION PURPOSES ONLY

Scale	1:100 @ A2	Job No.		Drawing No.	Revision
Date	Oct 2014			1405	SD 06
Drawn	DH				-
Architect	RS				

178 ELGIN STREET CARLTON VIC 3053	TEL +61(0)3 9347 4411
E office@robertsimeoniarchitects.com	FAX +61(0)3 9347 4120
	ABN 20 084 516 996



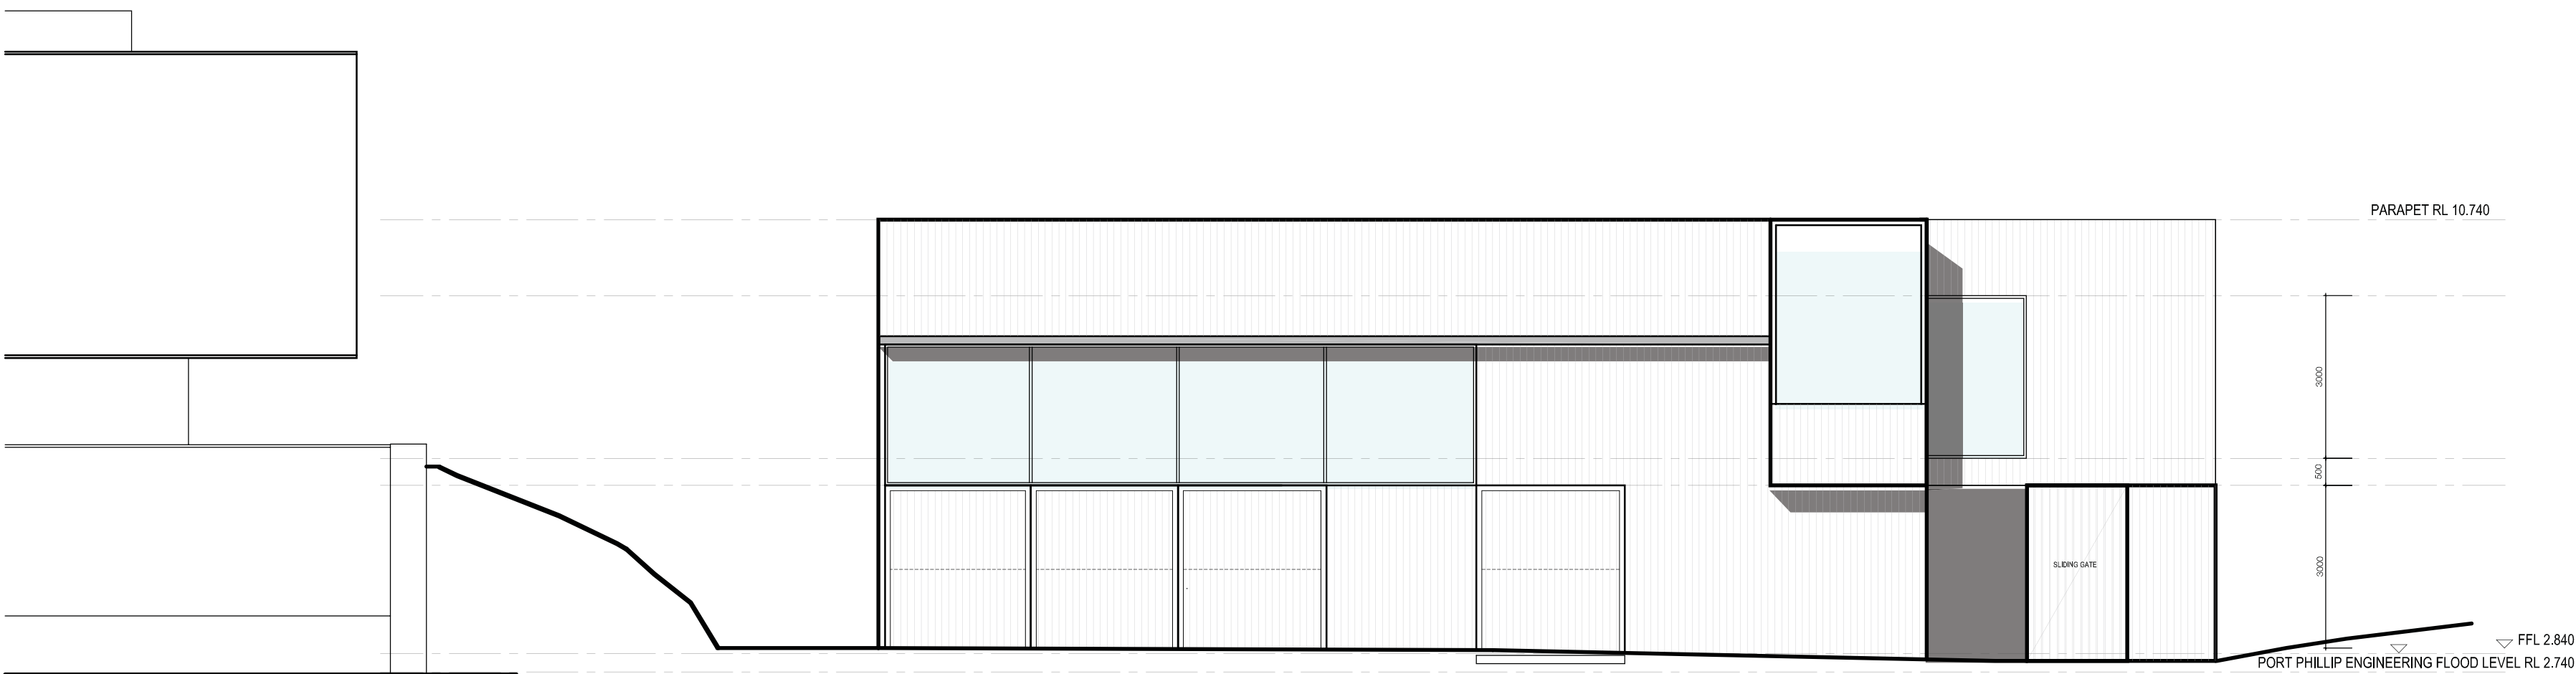

WEST ELEVATION (1:100) ST KILDA L S C



LEGEND

DENOTES GROUND FLOOR ROOF LEVEL

DENOTES FIRST FLOOR ROOF LEVEL

DENOTES THE GLAZED VIEWING AREA OF OBSERVATION TOWER



DENOTES EXISTING ST KILDA LIFE SAVING CLUB BUILDING FOOTPRINT

OUTLINE OF ENLARGED AREA FOR CLARITY







UNOBSTRUCTED VIEW FROM THE OBSERVATION TOWER

DENOTES POTENTIAL OBSCURED SIGHT LINE

DENOTES PERIMETER OF SIGHT LINES

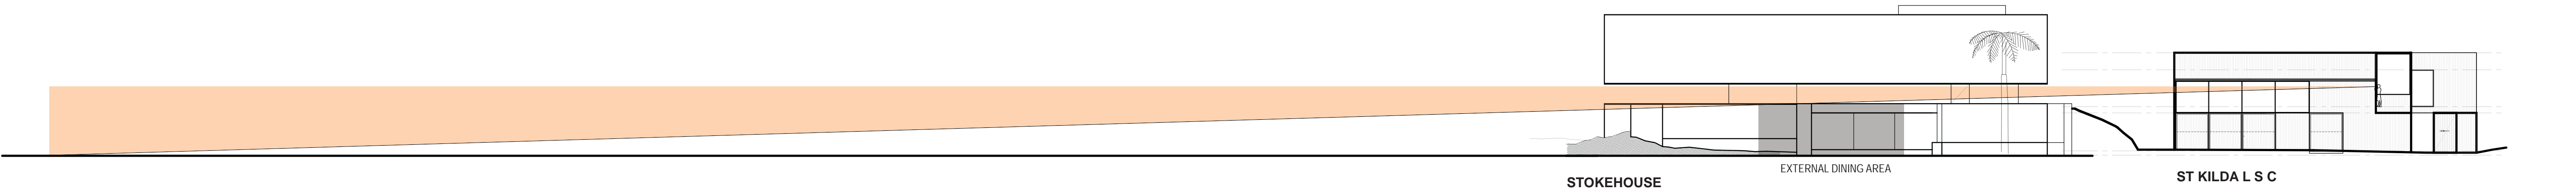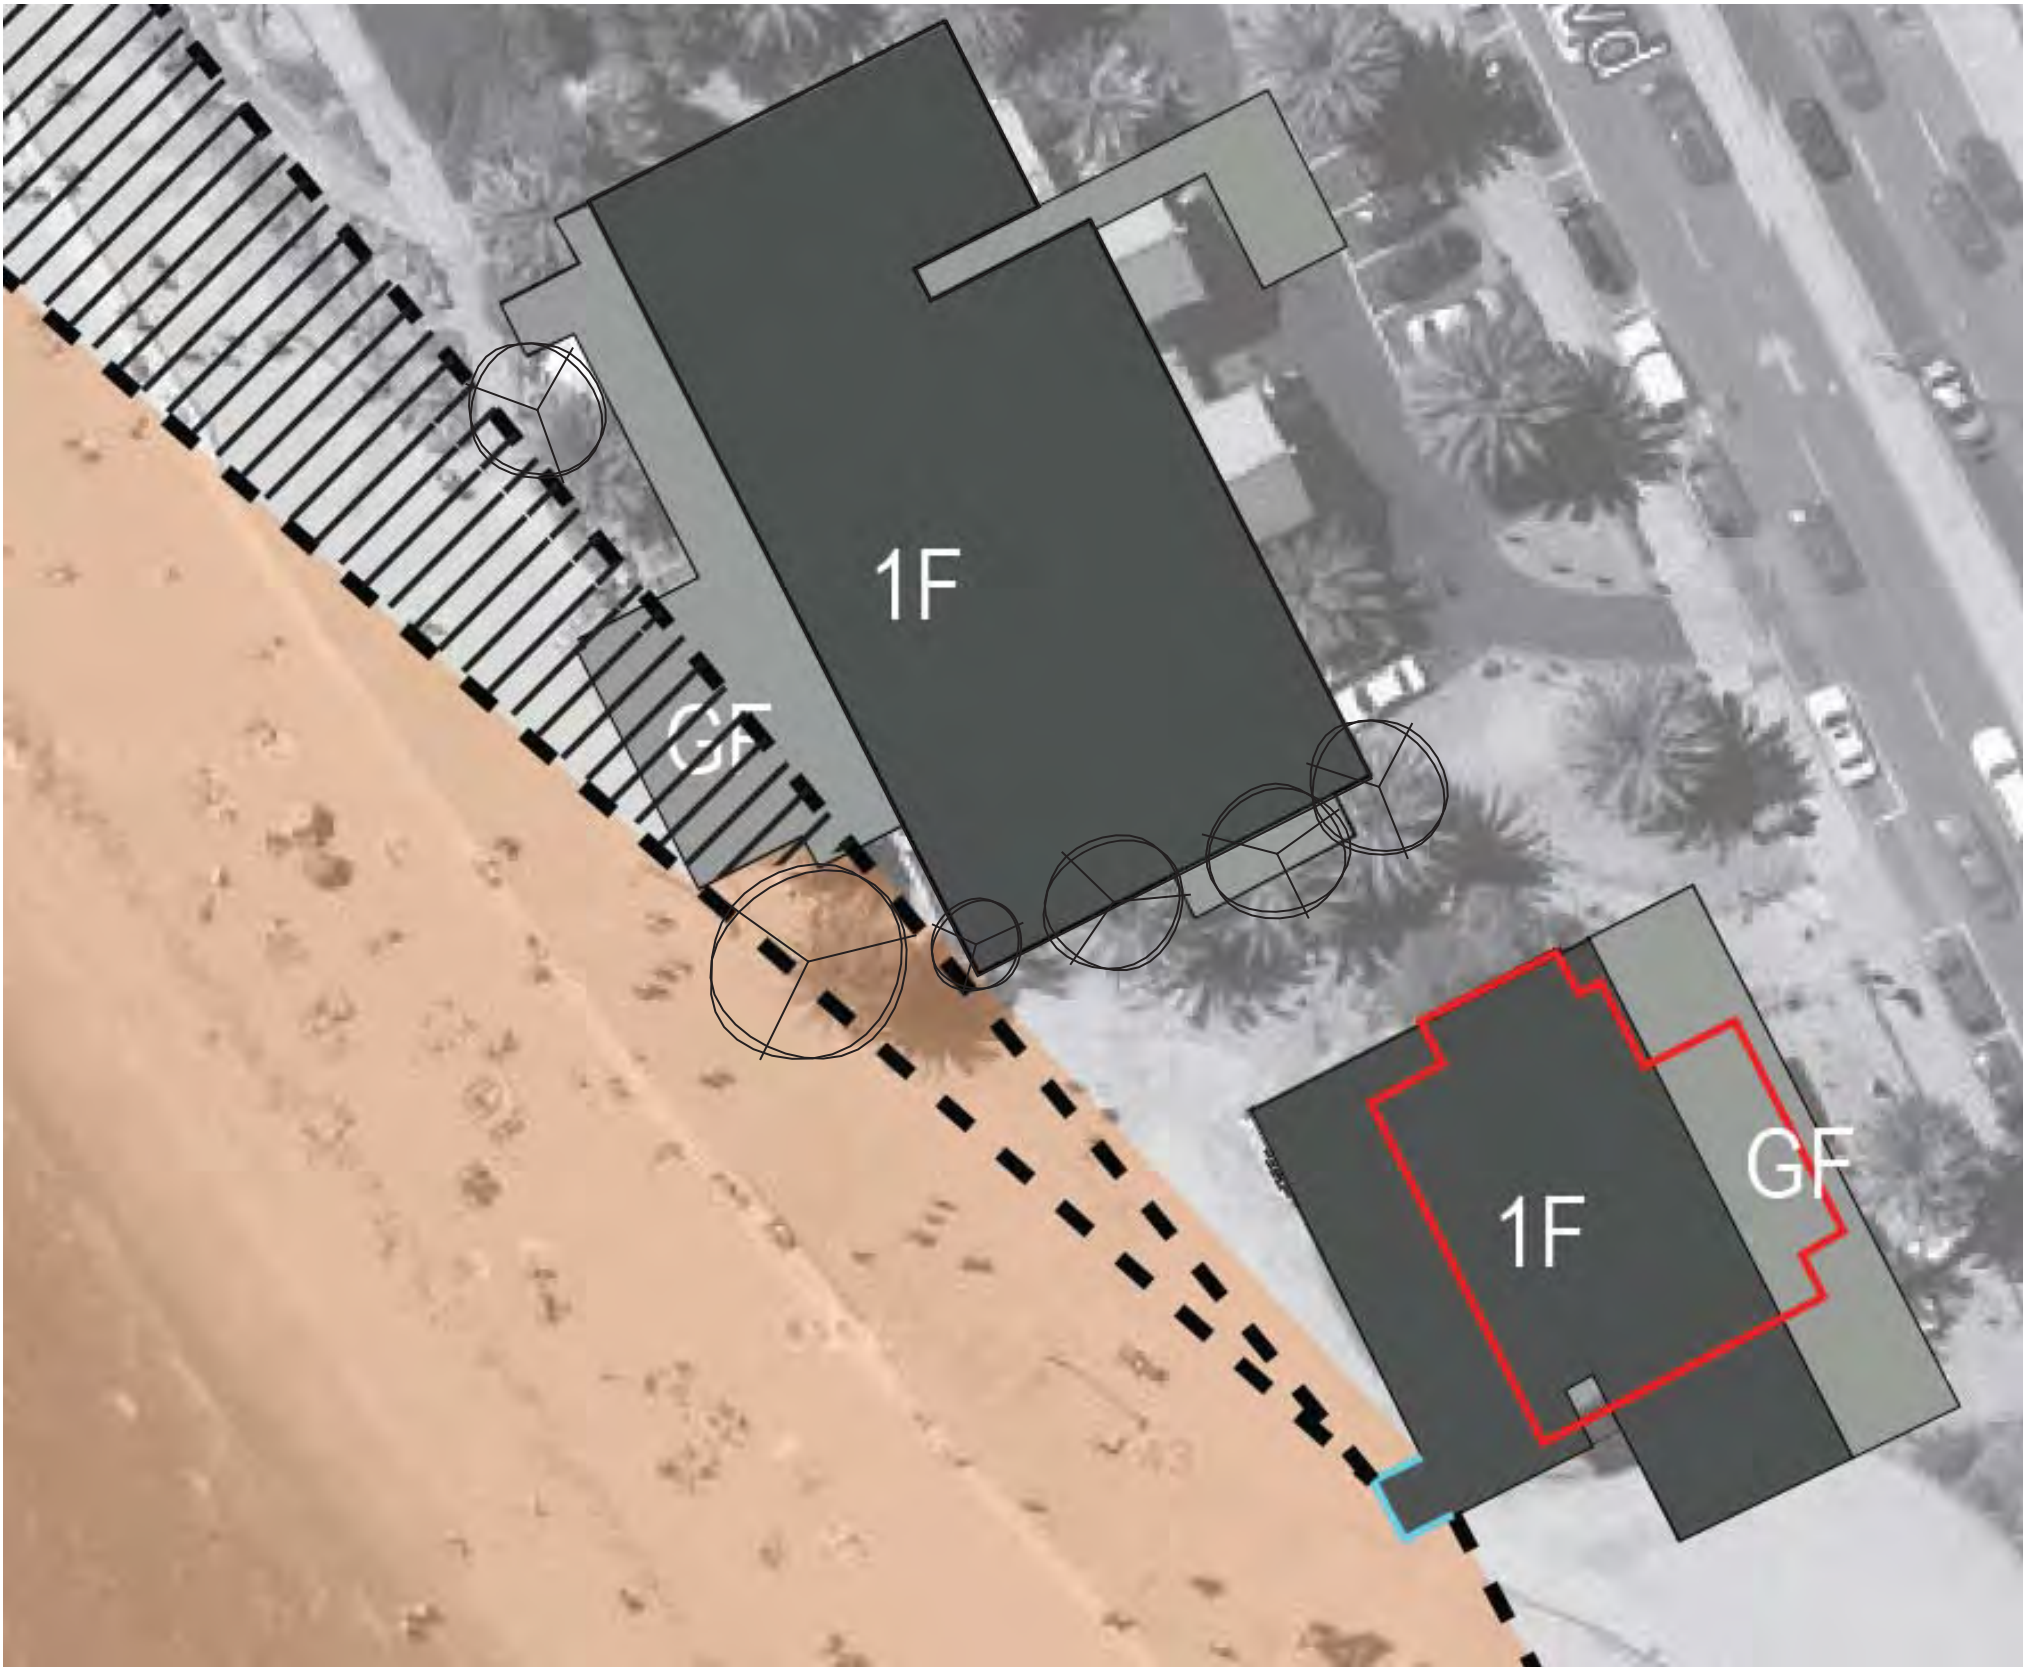



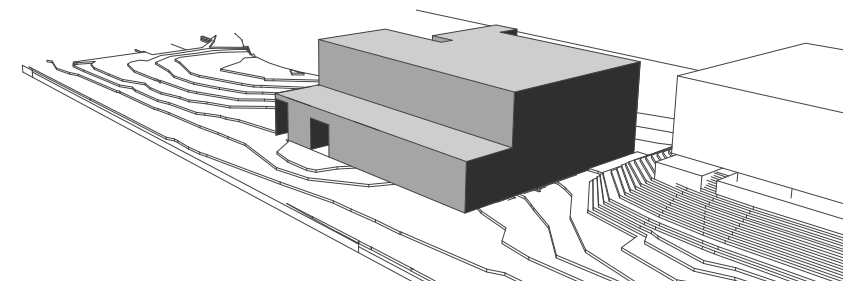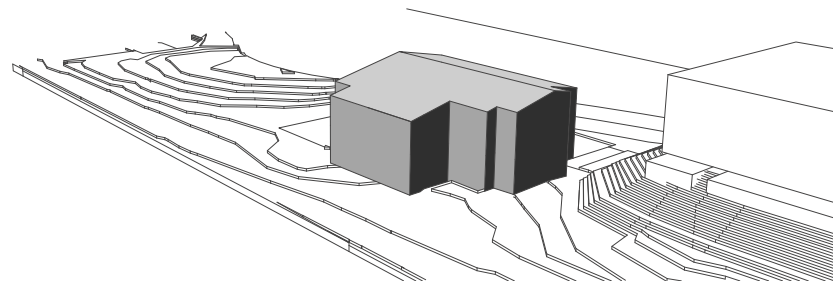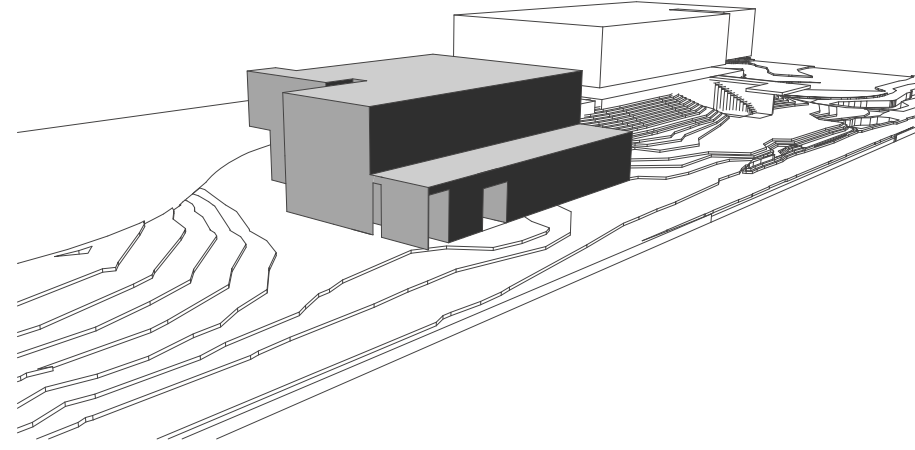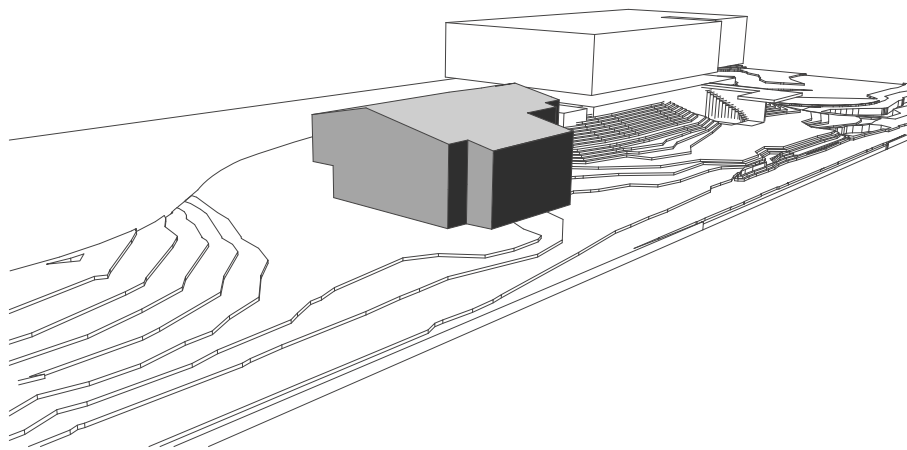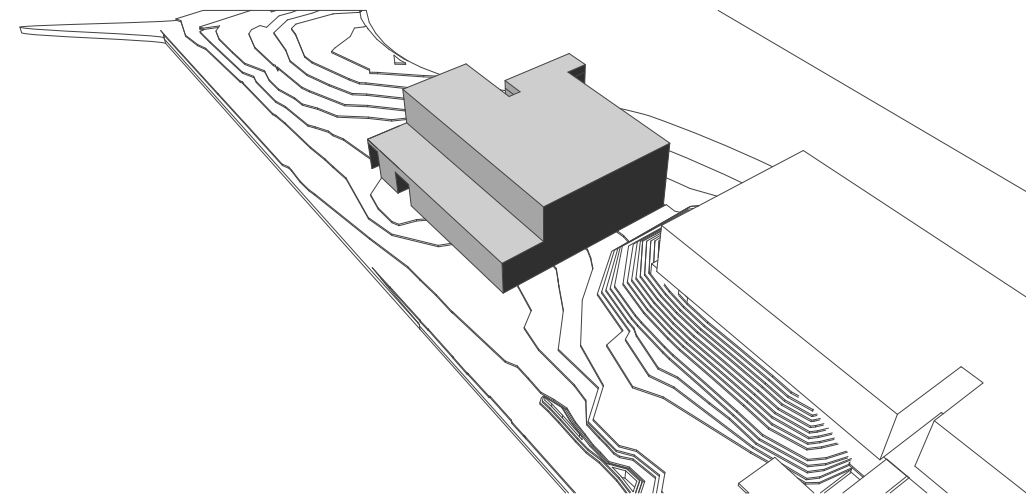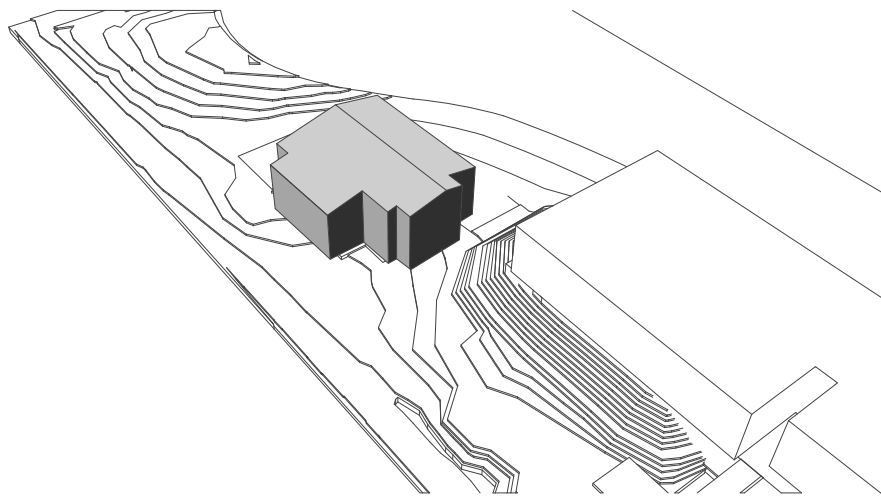

EXISTING ST KILDA L S C

PROPOSED ST KILDA L S C

## FORM STUDIES

**Project**  
St Kilda Life Saving Club  
**Drawing**

Indicative drawing only. Not to be used for construction. (c) Robert Simeoni Pty Ltd Architects 2014

**ROBERT SIMEONI PTY LTD** ARCHITECTS

<b>Scale</b>		<b>Job No.</b>	<b>Drawing No.</b>	<b>Revision</b>
<b>Date</b>	Oct 2014		1405	
<b>Drawn</b>	DH			
<b>Architect</b>	RS			

178 ELGIN STREET CARLTON VIC 3053	TEL +61(0)3 9347 4411
E office@robertsimeoniarchitects.com	FAX +61(0)3 9347 4120
	ABN 20 084 516 996