



FINAL CONCEPT PACKAGE
BURNETT GRAY
GARDENS



PROJECT
BURNETT GRAY GARDENS
Capital Works

CLIENT
City of Port Phillip
99A Carlisle Street, St Kilda VIC 3182

CLIENT REFERENCE
PO20055118

JOB NUMBER
250206

PHASE
Final Concept

REV.	COMMENT	DATE	BY	CHECKED
1	Draft Concept Package	05.02.26	OB/CC	FH/CC
2	Final Concept Package	02.03.26	OB/CC	FH/CC
3	Final Concept Package	11.03.26	CC	CC

ACKNOWLEDGEMENT OF COUNTRY

We acknowledge and respect Traditional Owners as the original custodians of Victoria's land and waters that were never ceded. We honour elders past and present whose knowledge, connection and wisdom has ensured the continuation of culture and care for Country for tens of thousands of years.

LEAD CONSULTANT

POLLEN

Pollen Studio Pty Ltd - Landscape Architects
BRUNSWICK - Studio 301 | 15 Phoenix St VIC 3056
03 9329 7548 | pollen@pollenstudio.com.au
pollenstudio.com.au | ABN 45 494 020 124

CLIENT





LEGEND

EXISTING

- RETAINED TREE
- NOTIONAL ROOT ZONE
- STRUCTURAL ROOT ZONE
- PALM WITH 4m FUSARIUM WILT MANAGEMENT ZONE

PROPOSED

- TREE
- CONCRETE
- RUBBER SOFTFALL
- PLAYGROUND MULCH
- TIMBER MULCH
- LOW PLANTING
- LAWN
- CONTOURS / MOUNDING
- PARK SEAT
- PICNIC SETTING
- CURVED SEAT
- RUBBISH BIN
- BOULDERS (NATURAL)
- BOULDERS (CUT-TOP SEAT)
- POTION-MAKING BOULDER
- HABITAT LOGS
- PLAYSPACE FENCE

KEY (PLAY ELEMENTS)

- 1 MULTIPLAY UNIT
- 2 TRIPLE SWING: JUNIOR SEAT, TODDLER SEAT & BASKET
- 3 ACCESSIBLE SPINNER
- 4 TALKING TUBES
- 5 RAIN WHEEL
- 6 GUMNUT CUBBY
- 7 FAIRY HOUSE CARVED LOG

0 1 2 5M


SCALE
1:75 @A1 | 1:150 @ A3

NORTH





KEY PLAN

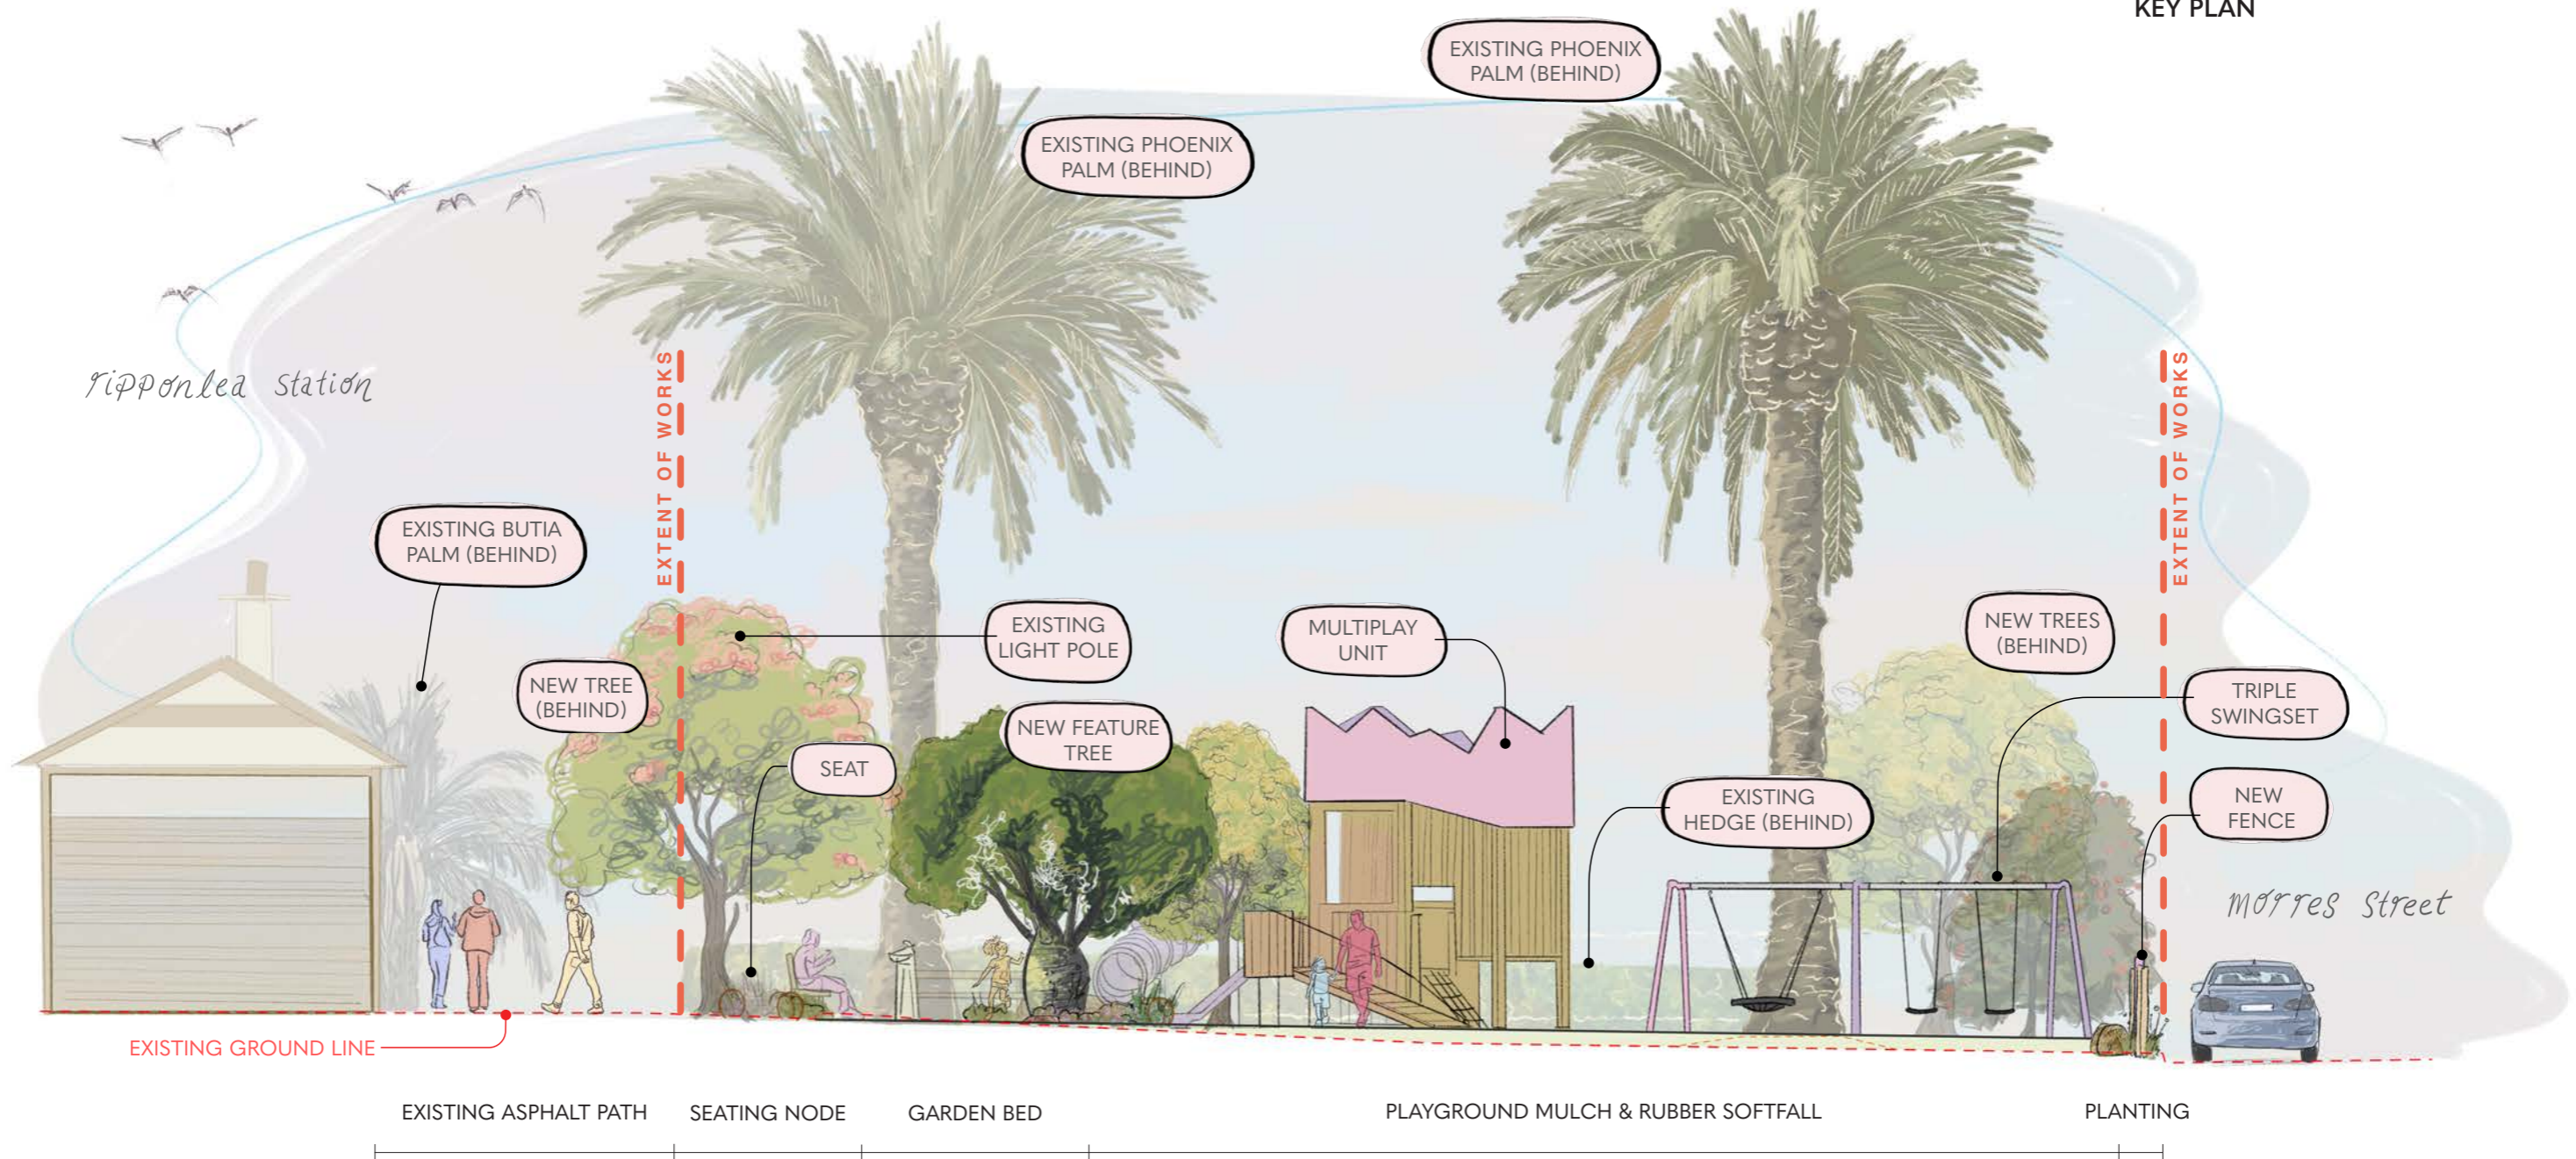

SCALE
1:50 @ A1 | 1:100 @ A3



SECTION



POTION-MAKING / BIRD BATH BOULDER



TRIPLE SWINGS




CONCRETE LEAF IMPRINTS



EELS IN CONCRETE

Play

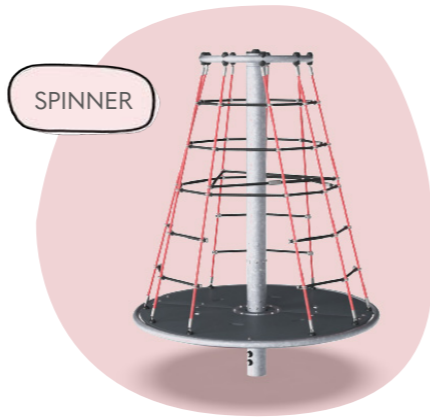


SPINNER



FENCE




RAIN WHEEL

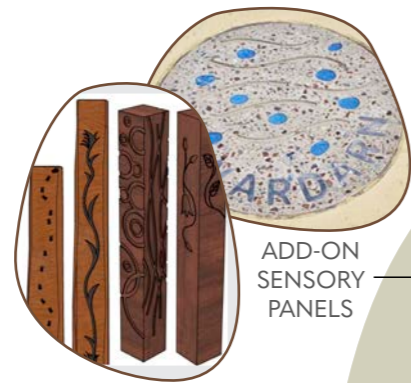

ADD-ON SENSORY PANELS




ENGRAVING DETAILS

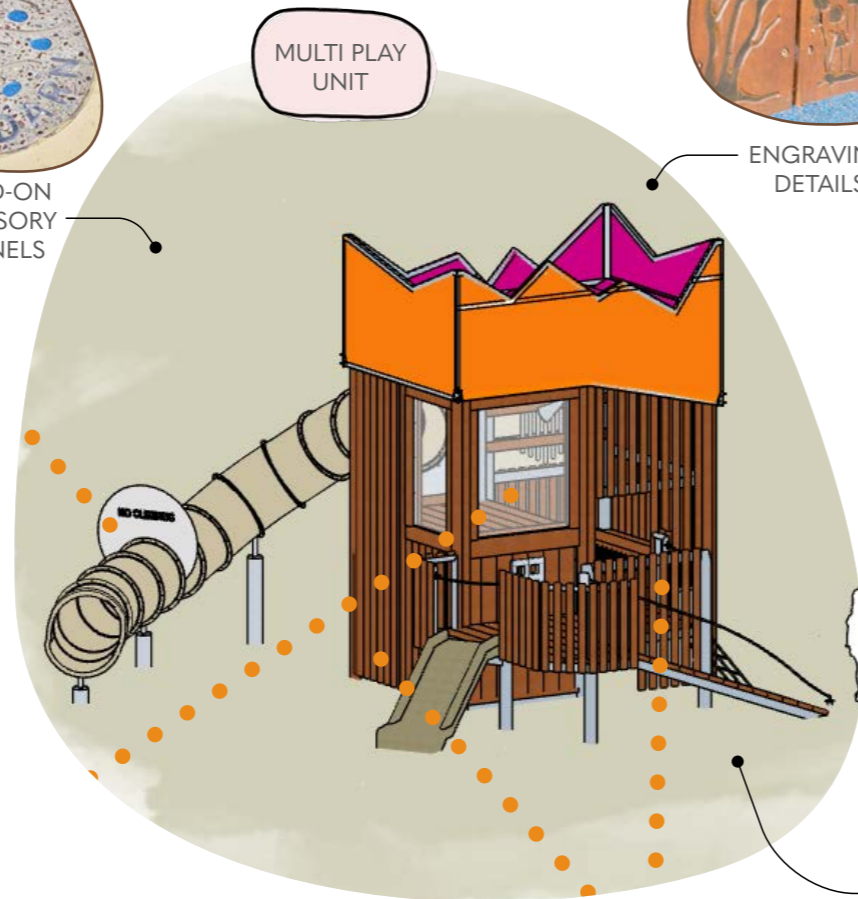


MULTI PLAY UNIT

materiality & furniture

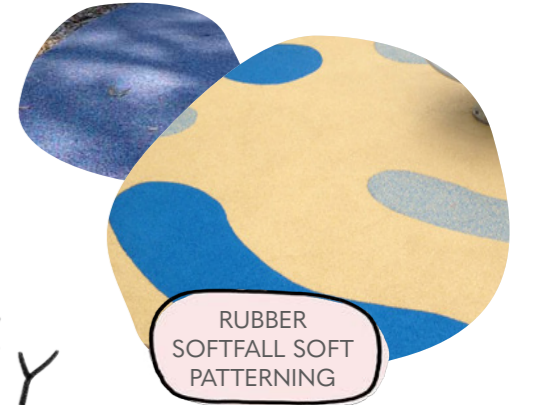

RUBBER SOFTFALL SOFT PATTERNING

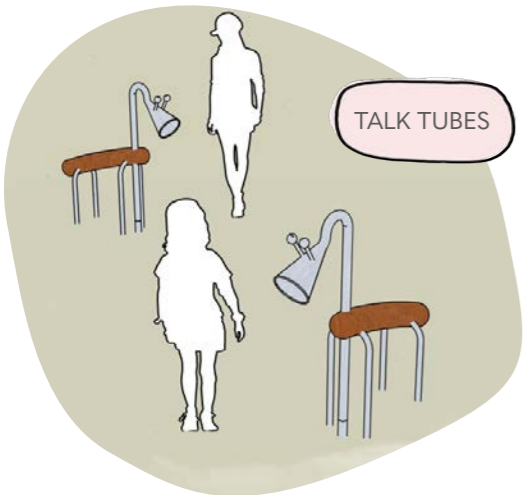

TALK TUBES



CUSTOM FINGER TRACING



BENCH SEATS



CONCRETE PATHS






STEPPING STONES



BOULDER BALANCE TRAIL



FAIRY HOUSES

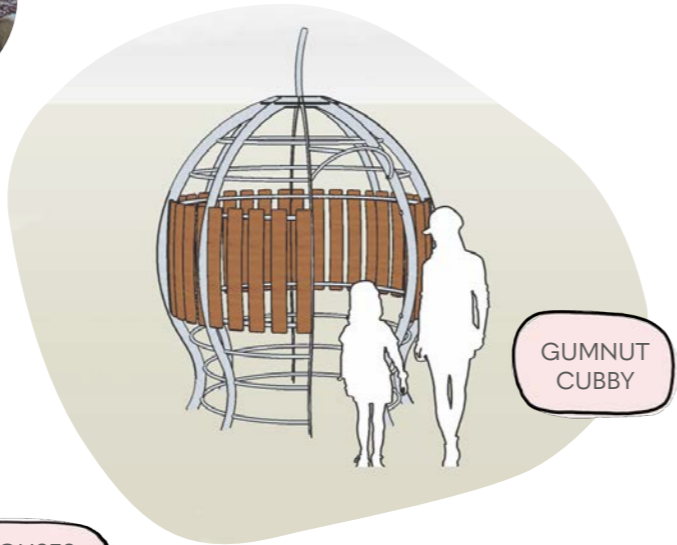

GUMNUT CUBBY

nature play



NATURAL BOULDER TRAILS



GROUNDCOVER BANKSIA



KANGAROO GRASS



PINCUSHION HAKEA



HELMET NUT GUM



CLAY WATTLE



MORETON BAY FIG



NATIVE VIOLET



NATIVE BLUEBELL

Planting

- Native & low maintenance
- Predominantly indigenous
- Textural & sensory



QUEENSLAND BOTTLE TREE



TUCKEROO



SEABERRY SALT BUSH



PINK FLOWERING GUM



SILKY TEA TREE



CHOCOLATE LILY



